




1 FRONT ELEVATION  
A3 1/4" = 1'-0"

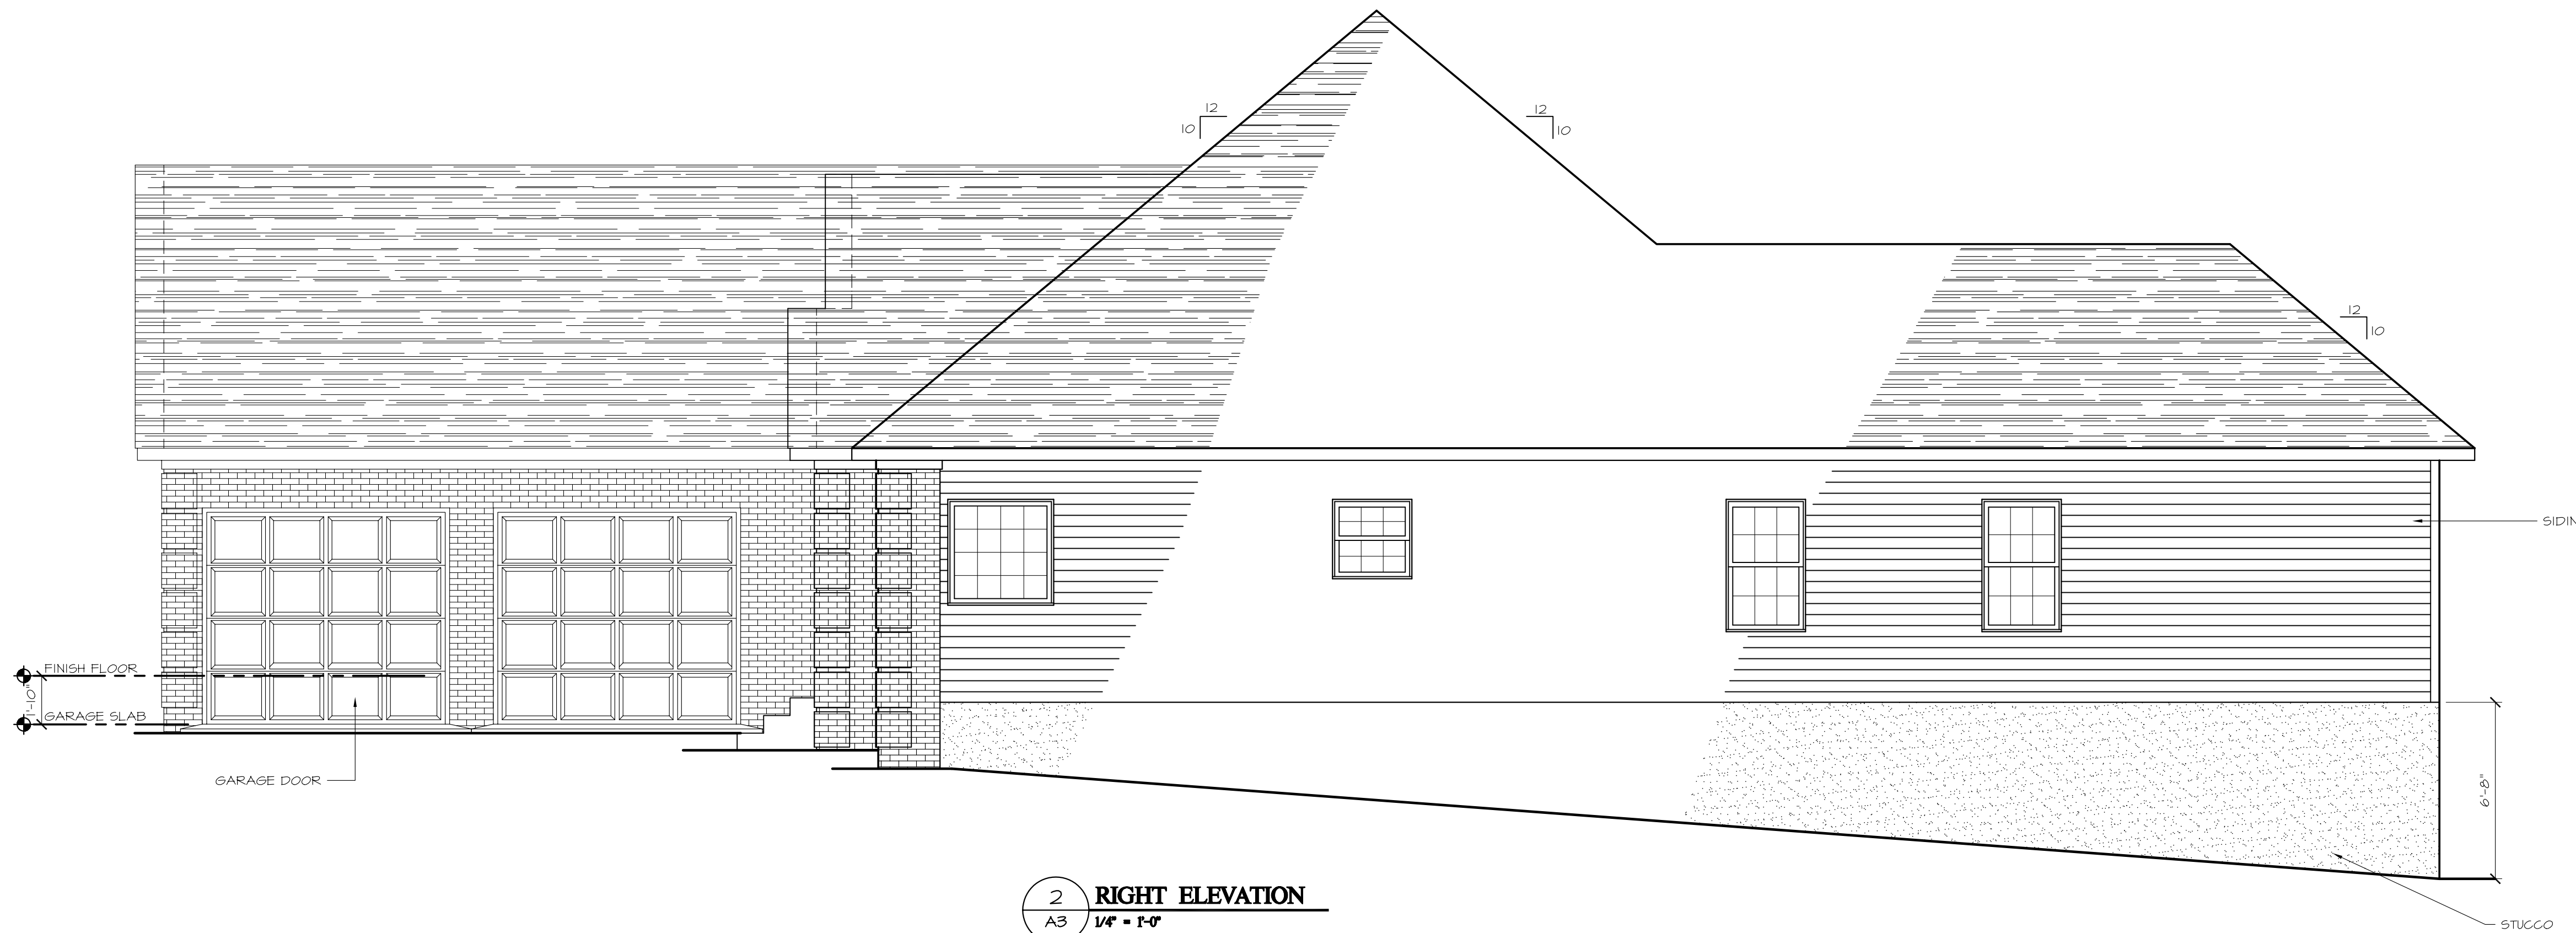

2 RIGHT ELEVATION  
A3 1/4" = 1'-0"

**BOUTON'S C.A.D.  
& REPROGRAPHICS**  
701 E. Spring St.  
Cookeville, Tennessee 38501  
(931) 528-9223 Fax (931) 525-3509  
email: wbouton@ctlink.net

**PR&M OF TENNESSEE, INC.**  
3670 Peavine Road  
Crossville, Tennessee 38571  
(931) 458-6320 FAX: (931) 458-6416  
email: info@tennesseeretirement.net

ELEVATION PLAN			
OWNER	THE BILODEAU	CONTRACTOR	
LOCATION	HEATHERHURST	BLOCK	1
DATE	12-10-04	SCALE	1/4" = 1'-0"
		LOT	2
		DRAWN BY	Bouton's CAD

REVISIONS	
1.	3-16-05
2.	
3.	
4.	
5.	
6.	

DATE: 12-17-04  
JOB #: 04-244