




1 REAR ELEVATION  
A5 1/4" = 1'-0"

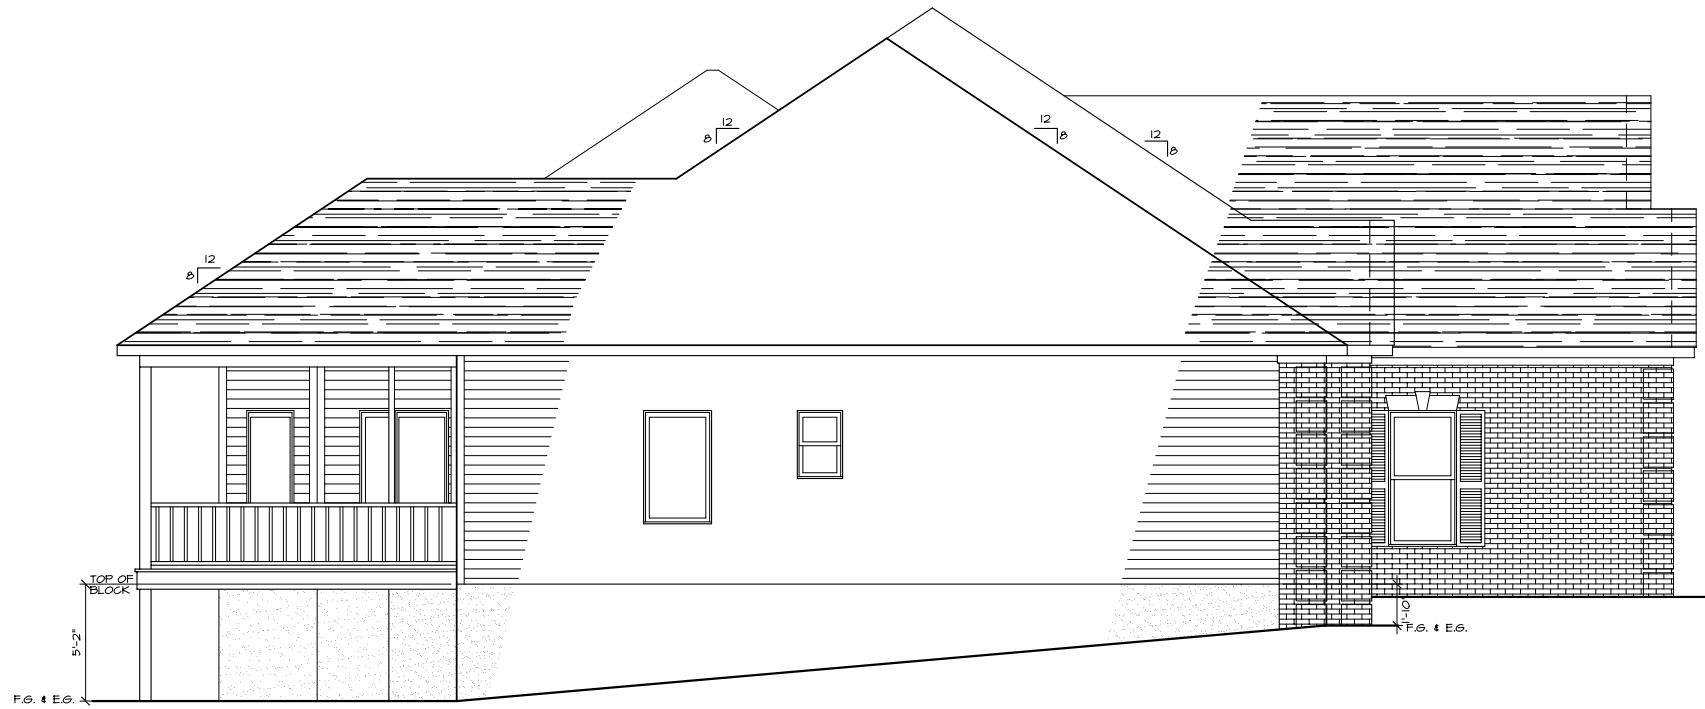

2 RIGHT PLAN  
A5 1/4" = 1'-0"

**BOUTON'S C.A.D.  
& REPROGRAPHICS**  
701 E. Spring St.  
Cookeville, Tennessee 38501  
(931) 528-9223 Fax (931) 525-3509  
email: wbouton@link.net

PRM PLAN #3

**NICHOLS CUSTOM  
DESIGNED HOMES**  
PR & M OF TENNESSEE, INC.  
3670 Peavine Road  
Crossville, Tennessee 38571  
(931) 456-6300 FAX: (931) 456-6416  
email: info@nicholscustomhomes.com

ELEVATION PLAN

OWNER	CROFT	CONTRACTOR	
LOCATION	CATCOOSA SUB.	BLOCK	1
DATE	4-6-05	SCALE	1/4" = 1'-0"
		LOT	35
		DRAWN BY	Bouton's CAD

REVISIONS

1.	4-13-05
2.	
3.	
4.	
5.	
6.	

DATE: 4-5-05  
JOB #: 05-064

\*These Drawings Are The Property Of  
Nichols Custom Designed Homes. Any  
Reproduced Or Copied Print Without  
Permission Is A Violation Of Copyright Laws.  
All Rights Reserved