


1 FRONT ELEVATION
A4 1/4" = 1'-0"

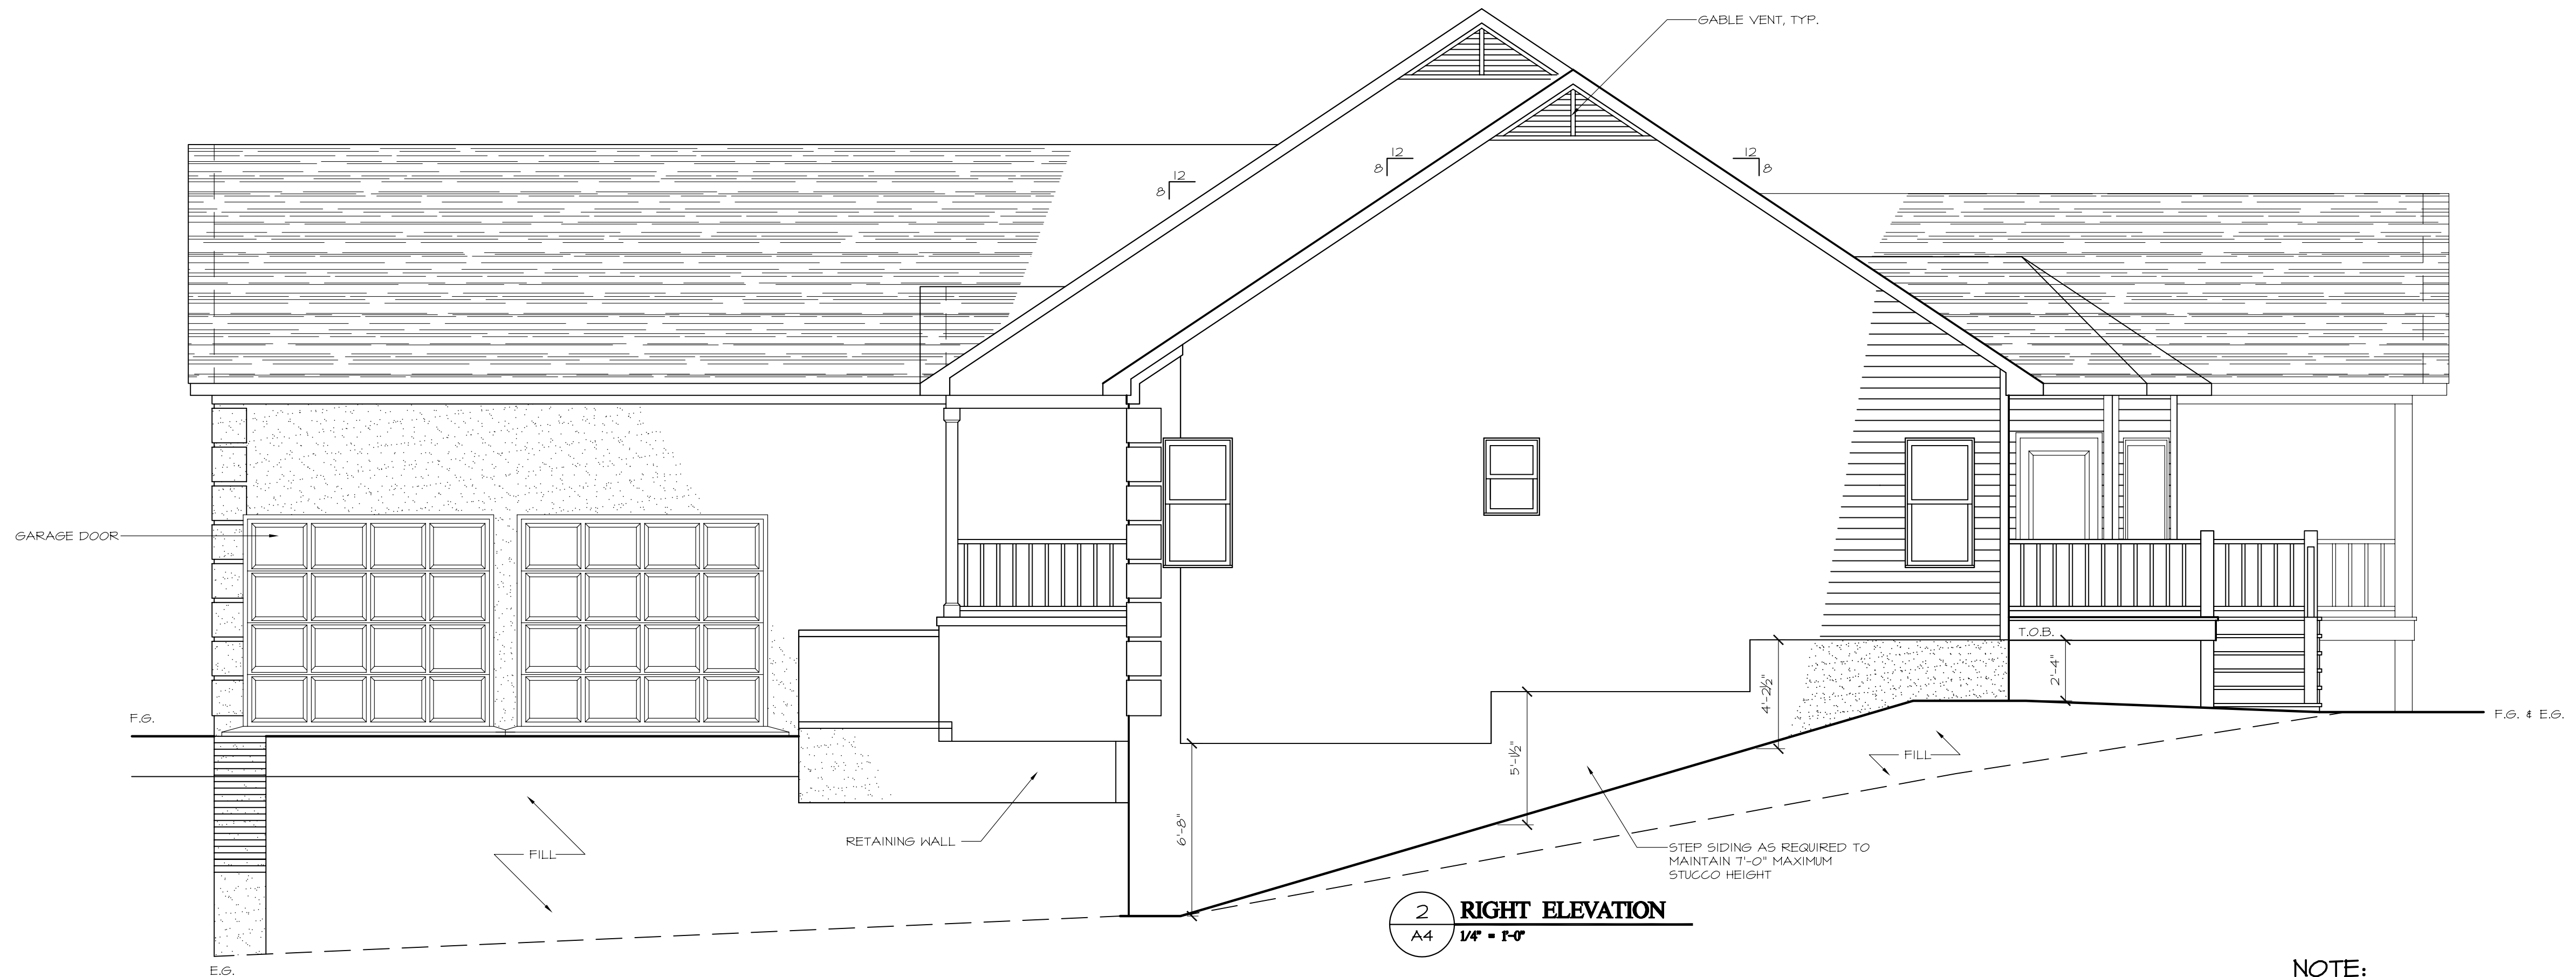

2 RIGHT ELEVATION
A4 1/4" = 1'-0"

NOTE:
RETAINING WALL LOCATION PROVIDED
BY PRM

**BOUTON'S C.A.D.
& REPROGRAPHICS**
701 E. Spring St.
Cookeville, Tennessee 38501
(931) 528-9223 Fax (931) 525-3509
email: abouton@attlink.net

PRM PLAN #12

**NICHOLS CUSTOM
DESIGNED HOMES**
PR&M OF TENNESSEE, INC.
3670 Peavine Road
Crossville, Tennessee 38571
(931) 456-6320 FAX: (931) 456-6416
email: info@tennesseeretirement.net

ELEVATION PLANS		OWNER	DUNDON	CONTRACTOR	
LOCATION	FOREST HILLS	BLOCK	7	LOT	24
DATE	3-22-05	SCALE	1/4" = 1'-0"	DRAWN BY	Bouton's CAD

These Drawings Are The
Property Of Nichols
Custom Designed Homes.
Any Reproduced Or
Copied Print Without
Permission Is A Violation
Of Copyright Laws.
All Rights Reserved.

REVISIONS	1.	6-30-05
	2.	7-13-05
	3.	
	4.	
	5.	
	6.	
DATE:	10-5-05	
JOB #	05-067	