




1 FRONT ELEVATION
1/4" = 1'-0"

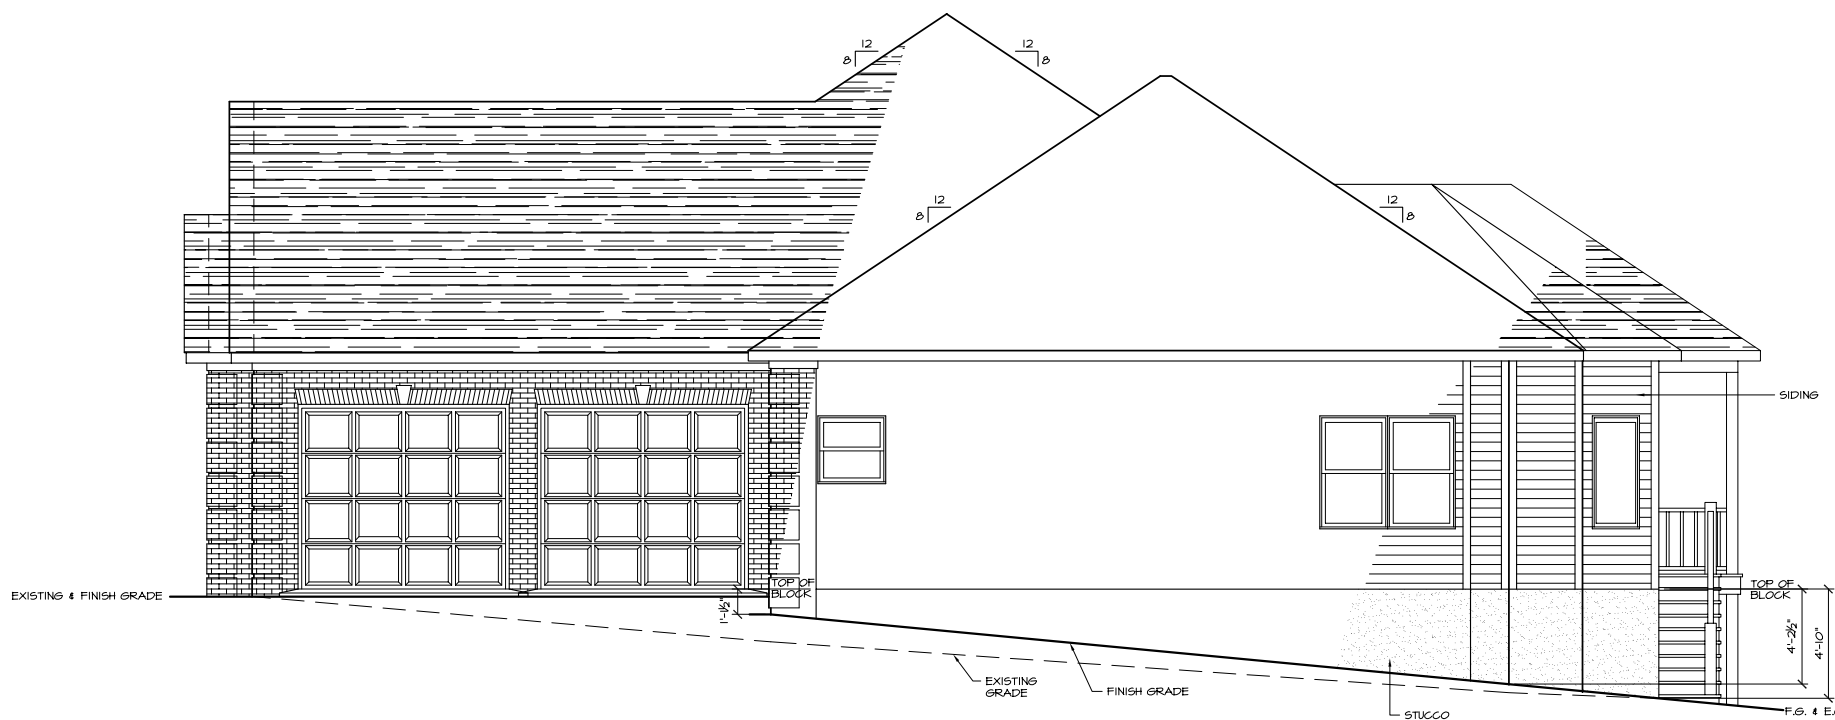

2 RIGHT ELEVATION
1/4" = 1'-0"

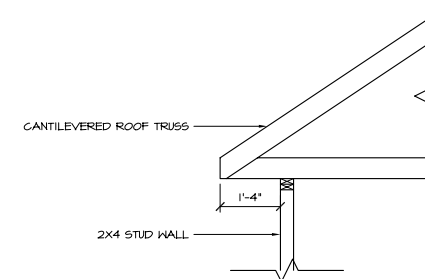

3 CANTILEVERED TRUSS
1/2" = 1'-0"

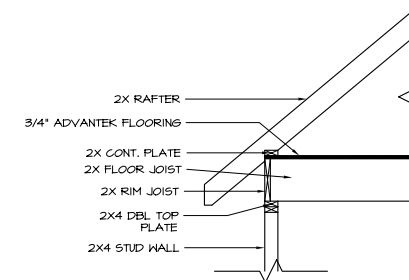

4 ROOF FRAMING AT BONUS ROOM
1/2" = 1'-0"

BOUTON'S C.A.D. & REPROGRAPHICS
701 E. Spring St.
Cookeville, Tennessee 38501
(931) 528-9223 Fax (931) 525-3509
email: wbouton@ctlink.net

FRM PLAN #3

NICHOLS CUSTOM DESIGNED HOMES
PR&M OF TENNESSEE, INC.
3670 Peavine Road
Crossville, Tennessee 38571
(931) 456-6320 FAX: (931) 456-6416
email: info@tennesseeretail.net

OWNER		CONTRACTOR	
CROFT		BOUTON'S CAD	
LOCATION	BLOCK	LOT	DATE
CATOOSSA SUB.	1	35	4-6-05
SCALE	DRAWN BY		
1/4" = 1'-0"	BOUTON'S CAD		

ELEVATION PLAN	
REVISIONS	DATE
1. 4-13-05	4-5-05
2.	
3.	
4.	
5.	
6.	
JOB #:	
05-064	

*These Drawings Are The Property Of Nichols Custom Designed Homes. Any Reproduced Or Copied Print Without Permission Is A Violation Of Copyright Laws. All Rights Reserved