


3 ROOF PLAN
A4 1/4" = 1'-0"



1 REAR ELEVATION
A5 1/4" = 1'-0"

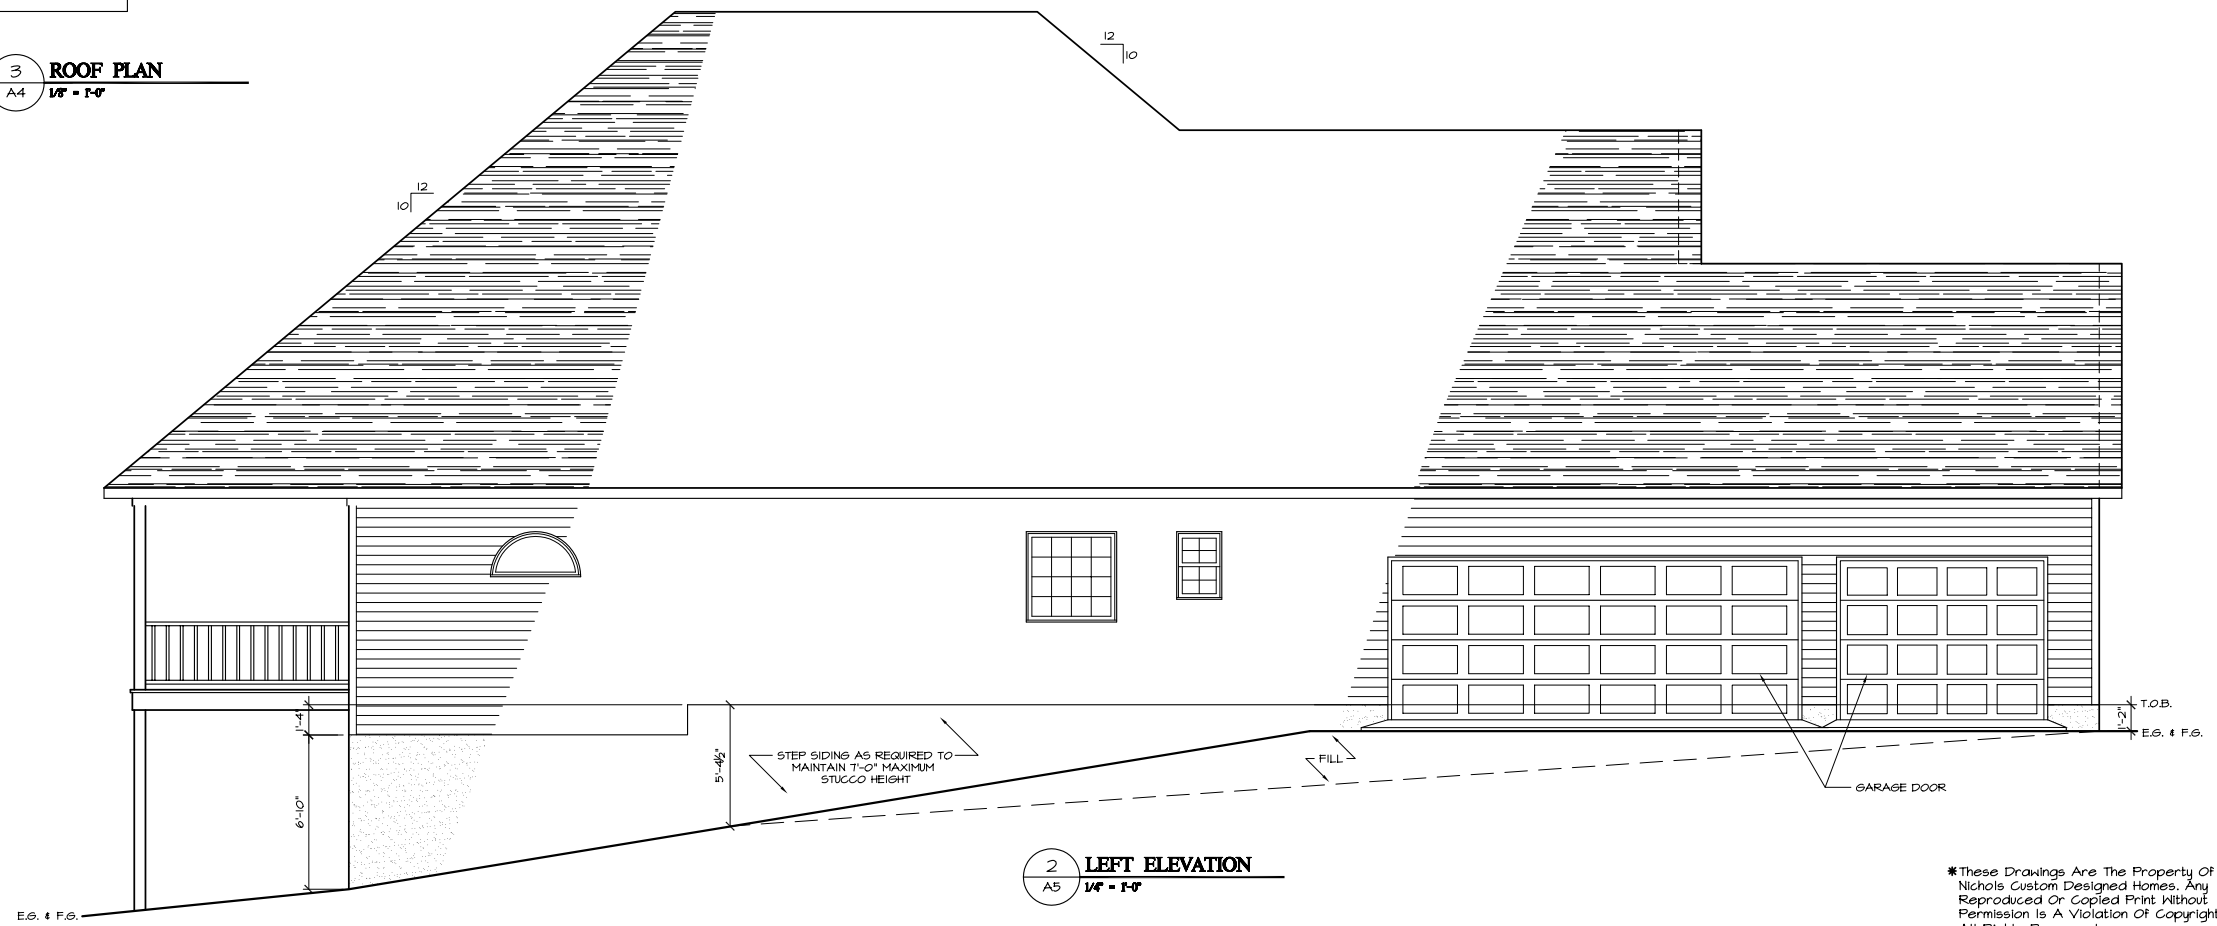

2 LEFT ELEVATION
A5 1/4" = 1'-0"

BOUTON'S C.A.D.
& REPROGRAPHICS
 701 E. Spring St.
 Cookeville, Tennessee 38501
 (931) 528-9223 Fax (931) 525-3509
 email: wbouton@citlink.net

PRM PLAN #4

**NICHOLS CUSTOM
 DESIGNED HOMES**
PR&M OF TENNESSEE, INC.
 3670 Peavine Road
 Crossville, Tennessee 38571
 (931) 456-6320 FAX: (931) 456-6416
 email: info@tennesseeremort.net

OWNER		CONTRACTOR	
THE SYMINTONS	BLOCK 3	LOT 14	
TRENT SUBDIVISION	DATE 4-11-05	SCALE 1/4"=1'-0"	DRAWN BY Bouton's C.A.D.

REVISIONS	
1.	
2.	
3.	
4.	
5.	
6.	

DATE: 4-25-05
 JOB #: 05-074

*These Drawings Are The Property Of
 Nichols Custom Designed Homes. Any
 Reproduced Or Copied Print Without
 Permission Is A Violation Of Copyright Laws.
 All Rights Reserved